






Derbyshire Aggregates Ltd. resin bonded granite aggregates to tree pits - Type 'Silver 10mm' giving a clean, bright, crisp finish with darker speckles to match the new Royal White granite paving.

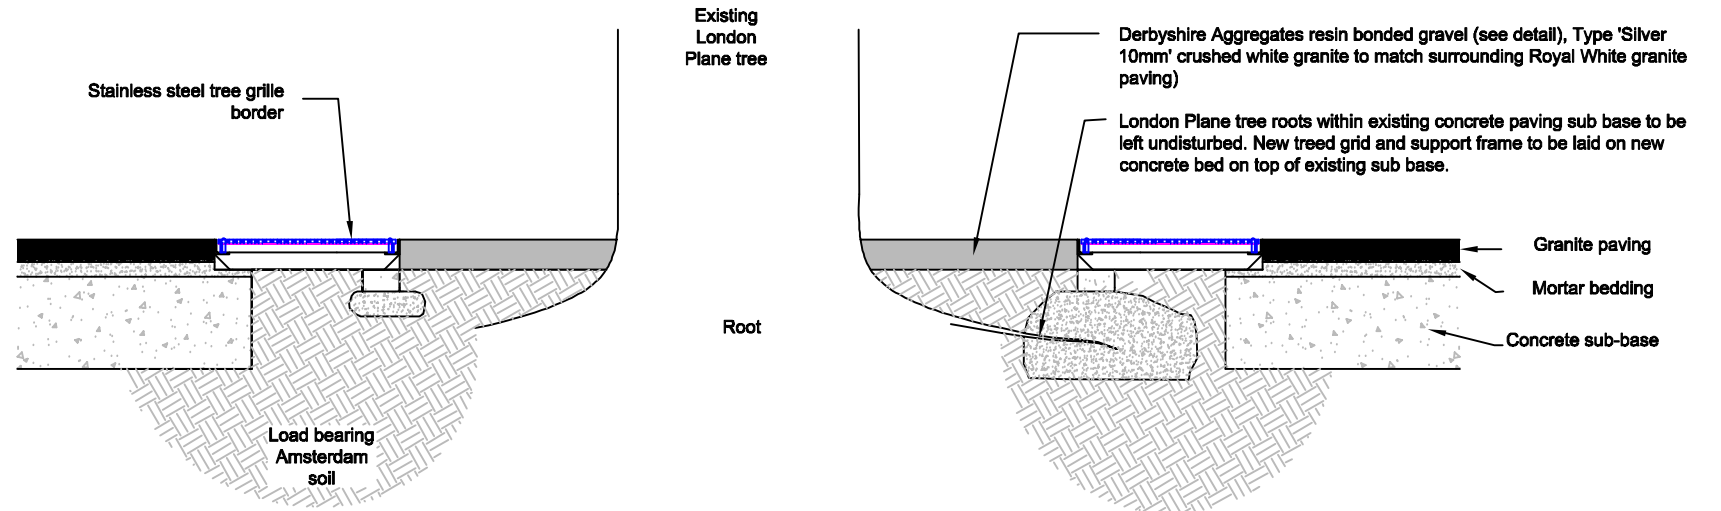

Tree Grid & Surround Typical Section
NTS

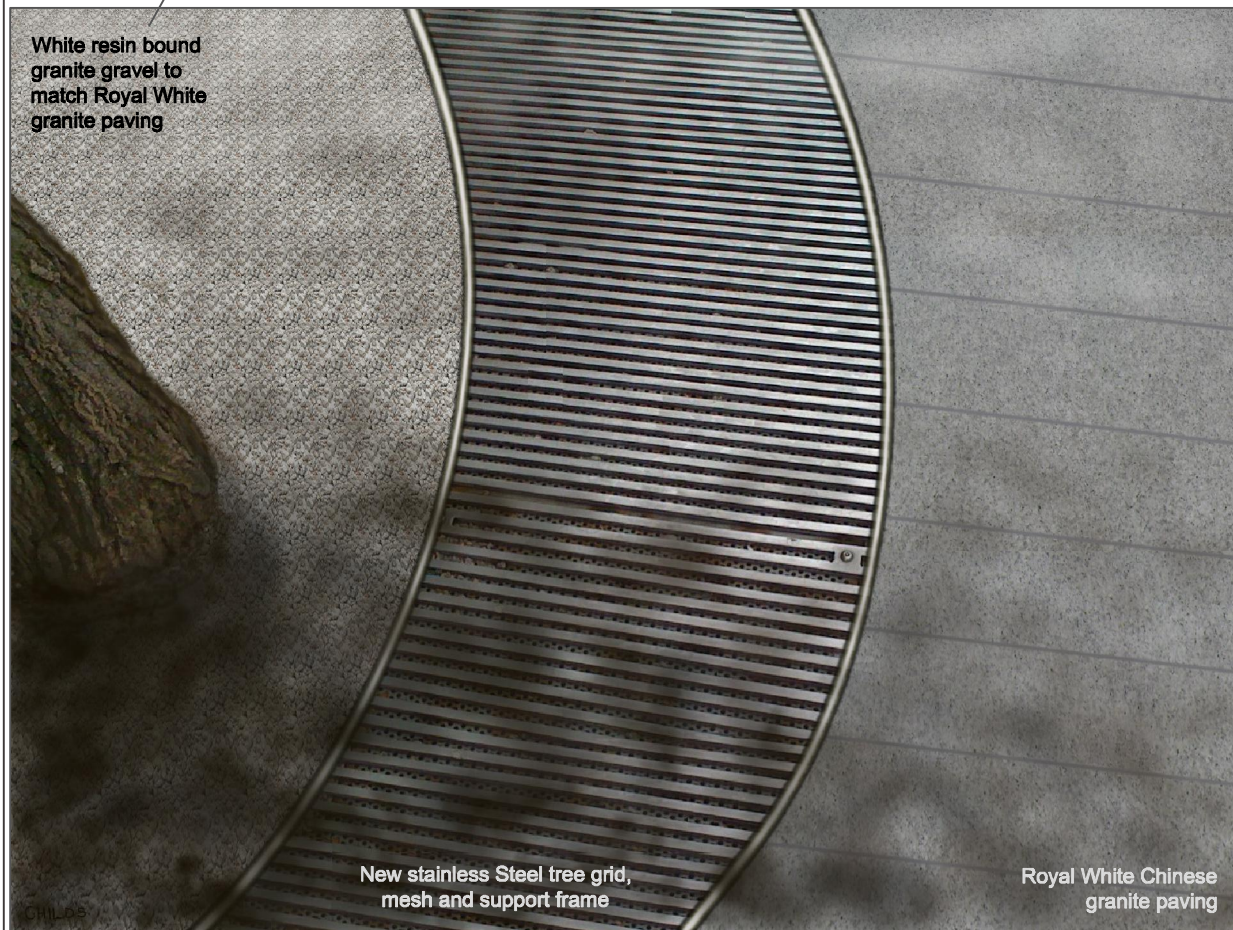

Artistic Impression - Typical Tree Grid & Surround
NTS

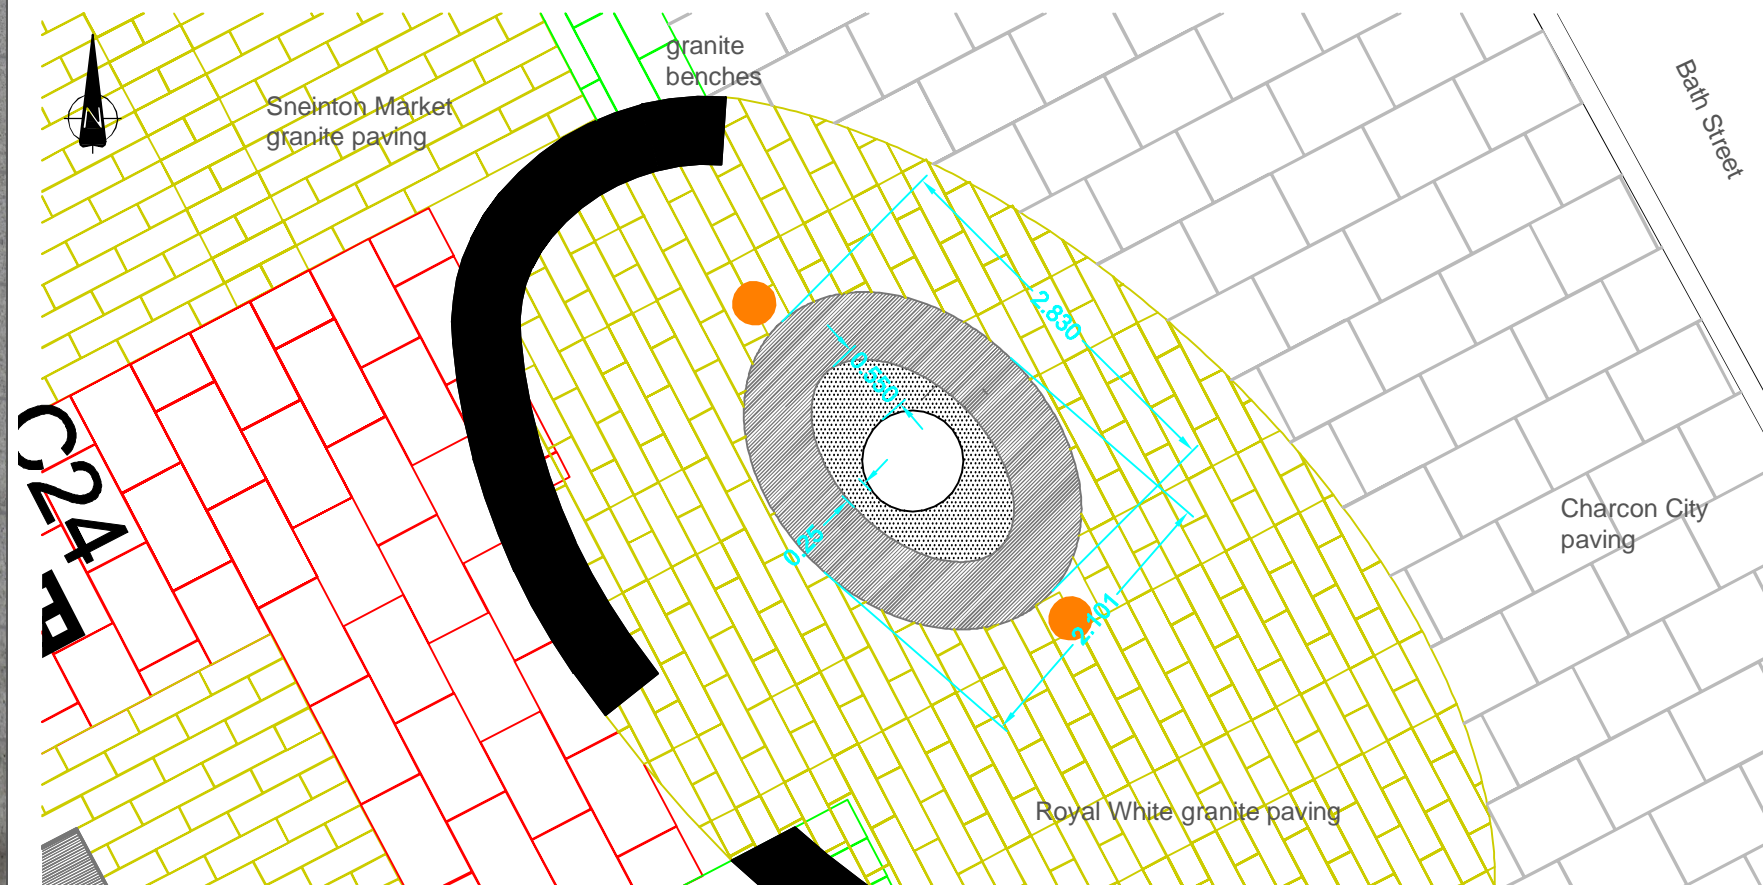

Tree Grid & Surround Location Plan
NTS

This map is reproduced from Ordnance Survey material with the permission of Ordnance Survey on behalf of the Controller of Her Majesty's Stationary Office © Crown copyright. Unauthorised reproduction infringes Crown copyright and may lead to prosecution or civil proceedings. Nottingham City Council 100018917. 2011



Development

Highway Design
Loxley House
Station Street
Nottingham
NG2 3NG
Telephone: 01 15 915 5555



Scale
NTS

Drawn
RC/DM

Date
July 2011

Scheme
CONNECTING EASTSIDE SNEINTON SQUARE

Title
Tree Grille Type 1
Tree Grid & Support Frame to London Plane Trees

CAD	Checked	Authorized	Drawing Number HD/ADF0282/C1216	Revision
-----	---------	------------	------------------------------------	----------

Rev. Date Details Ch'd

Original frame size A3 (420 x 297mm)